



134 Burnley Road, Bacup, Lancashire
OL13 8PQ



PROPERTY DESCRIPTION

New to the market, we offer a 2 bedroom terrace property situated on the outskirts of Bacup centre.

With an entrance to the living room, a modern fully fitted kitchen diner with integrated oven/hob and enclosed yard to the rear.

To the first floor, 2 bedrooms and 3 piece bathroom suite with shower over bath.

[fees apply]

Rent / in advance @ £849

Deposit / in advance @ £849

Council Tax [A]

EPC [D]

FEATURES

- Rent / in advance @ £849
- Deposit / in advance @ £849
- EPC [D]
- Council Tax [A]



ROOM DESCRIPTIONS

Ground floor

Living room

Kitchen / diner

First floor


Bedroom 1

Bedroom 2

Bathroom

External

Rear enclosed yard

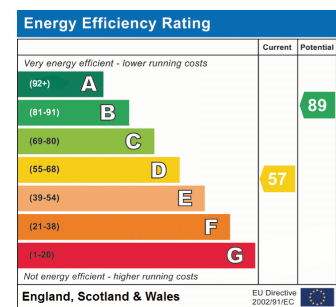

134 Burnley Road

Approximate Gross Internal Floor Area = 72.0 sq m / 775 sq ft

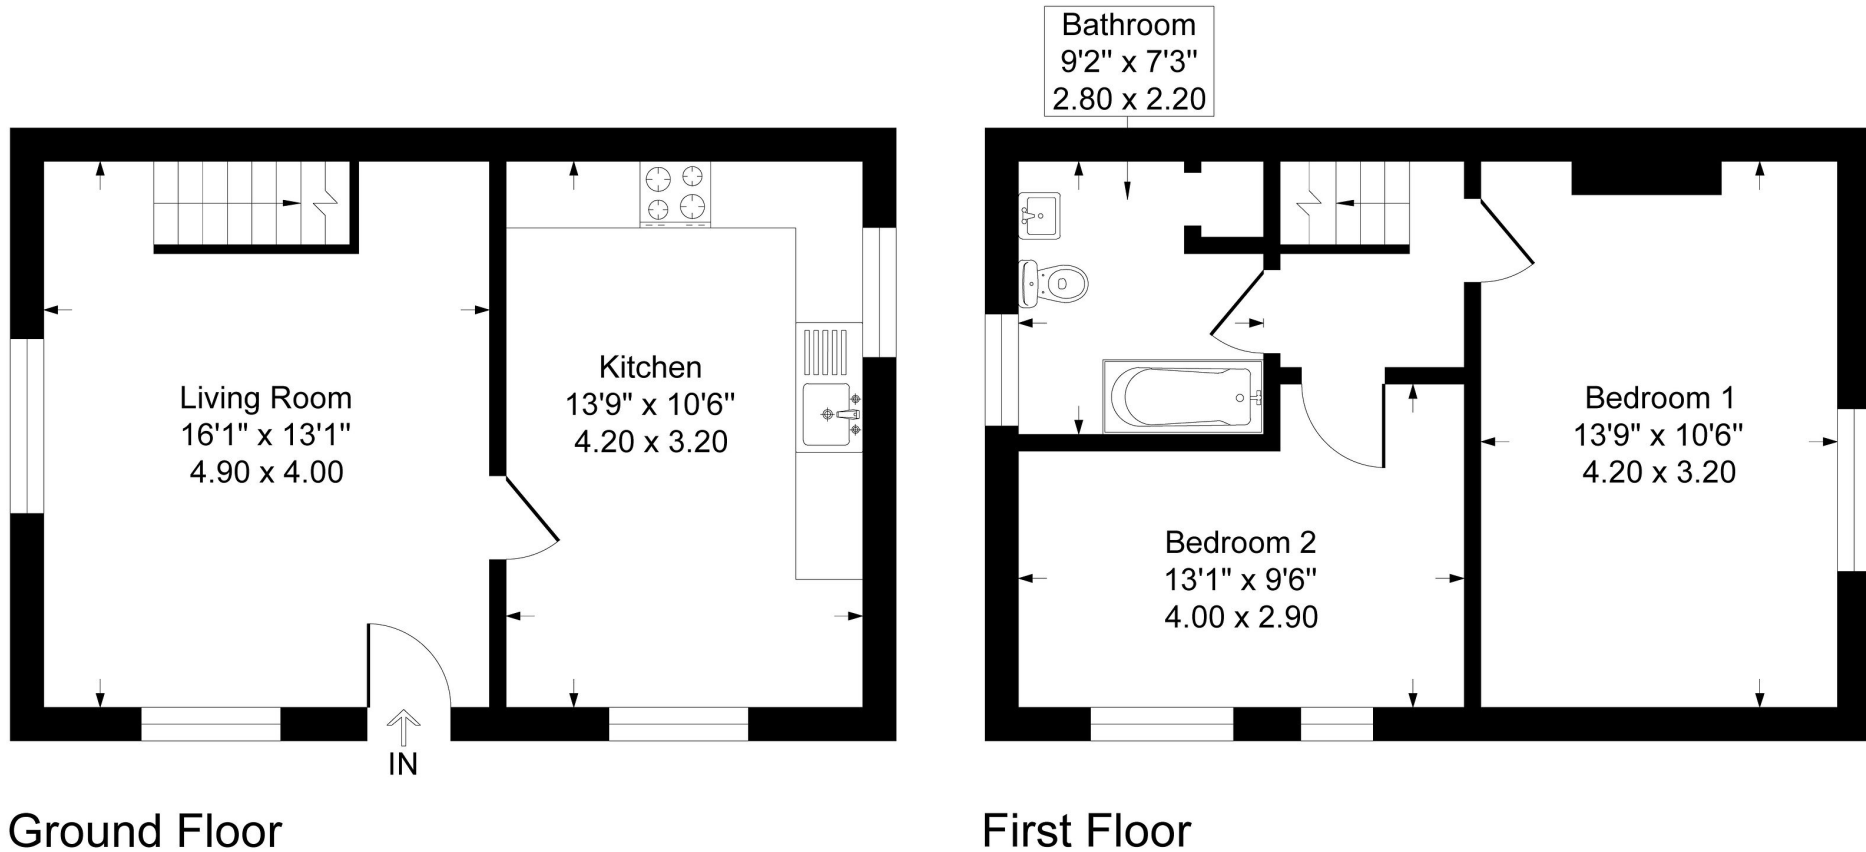


Illustration for identification purposes only, measurements are approximate, not to scale.